



 

Serial number: 115985
© Crown copyright and database right 2017
Ordnance Survey Licence 100048957
Reproduction in whole or in part is prohibited
without the prior permission of Ordnance Survey

 

Location Plan

1:1250

Lavant Memorial Hall





Proposed Extension

Block Plan


1:200

Client	Lavant Parish Council
Job	Lavant Memorial Hall Pook Lane East Lavant Chichester PO18 0AH
Drawing	Location Plan
Site:	
Scale @ A2	1:100
Date	17.05.2017
Drawn	MD
Job No.	170515
Drawing No.	000.1
Status	For Comment

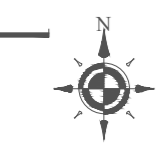

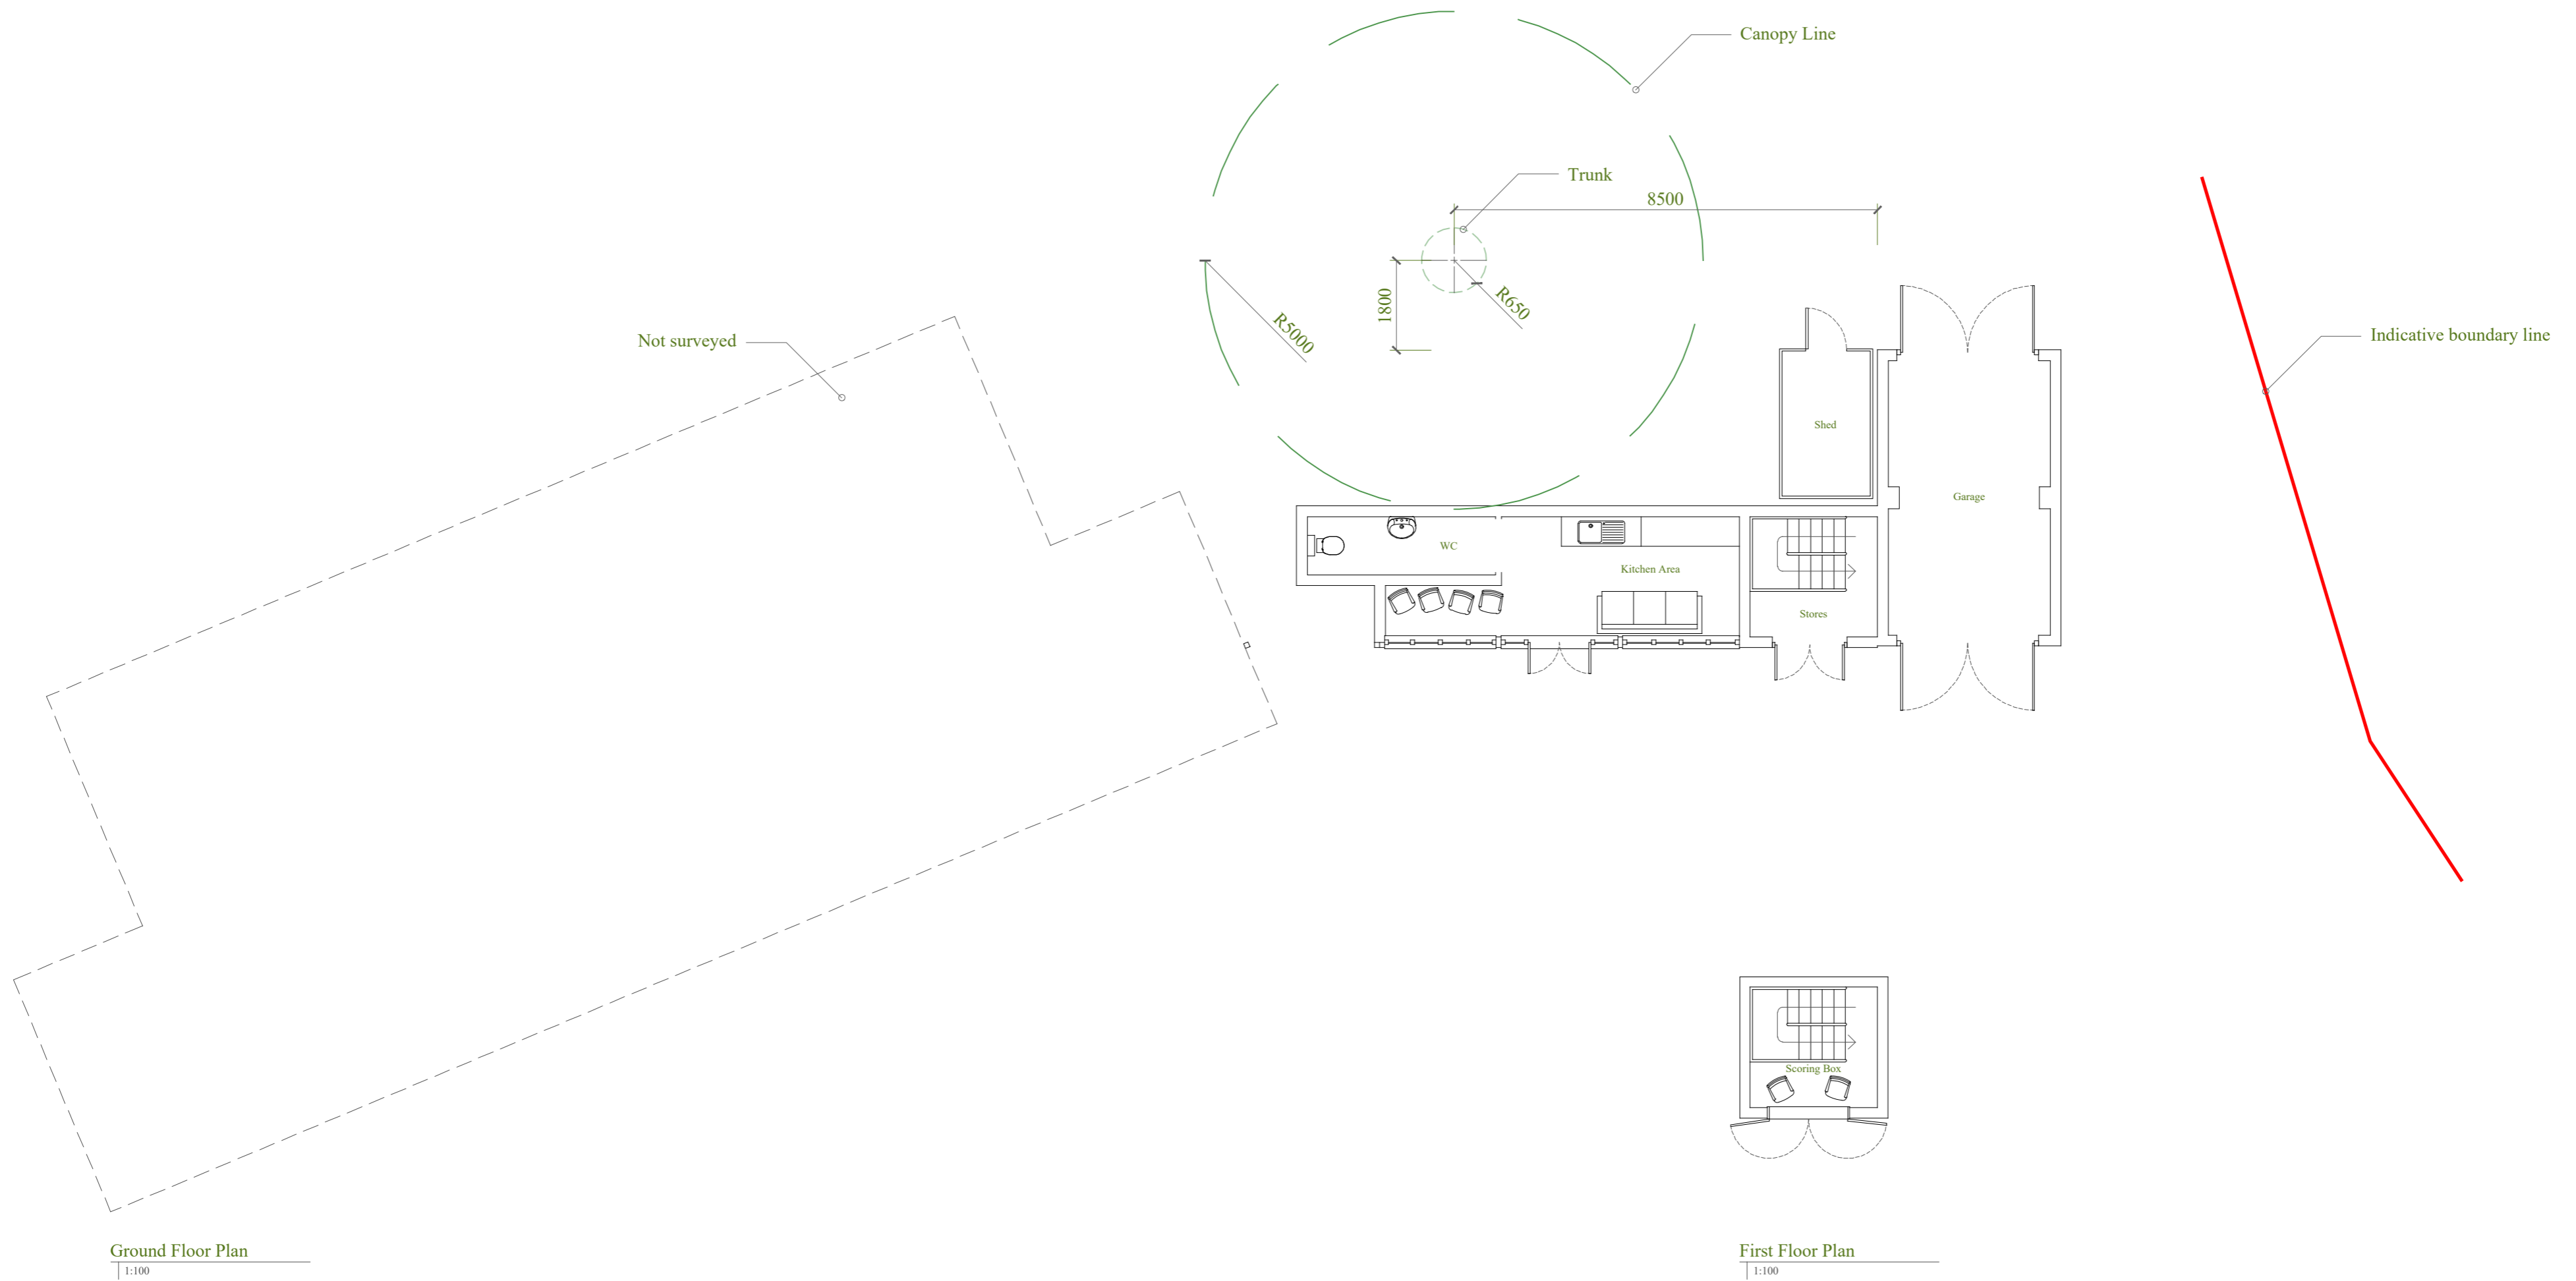

Client	Lavant Parish Council
Job	Lavant Memorial Hall Pook Lane East Lavant Chichester PO18 0AH
Drawing	
Existing:	
Plans	
Scale @ A2	1:100
Date	17.05.2017
Drawn	MD
Job No.	170515
Drawing No.	001.1
Status	For Comment

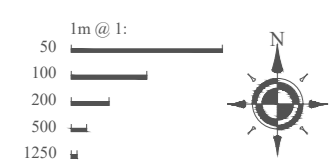


tel: 01243 201 102
email: enquiries@manorwood.co.uk
web: www.manorwood.co.uk



Studio 5
Chilgrove Business Centre
Chilgrove
Nr Chichester
West Sussex
PO18 9HU


This drawing is the copyright of Manorwood Construction Ltd.
Do not scale from this drawing except for Local Authority planning purposes
All dimensions must be checked on site prior to commencement of works

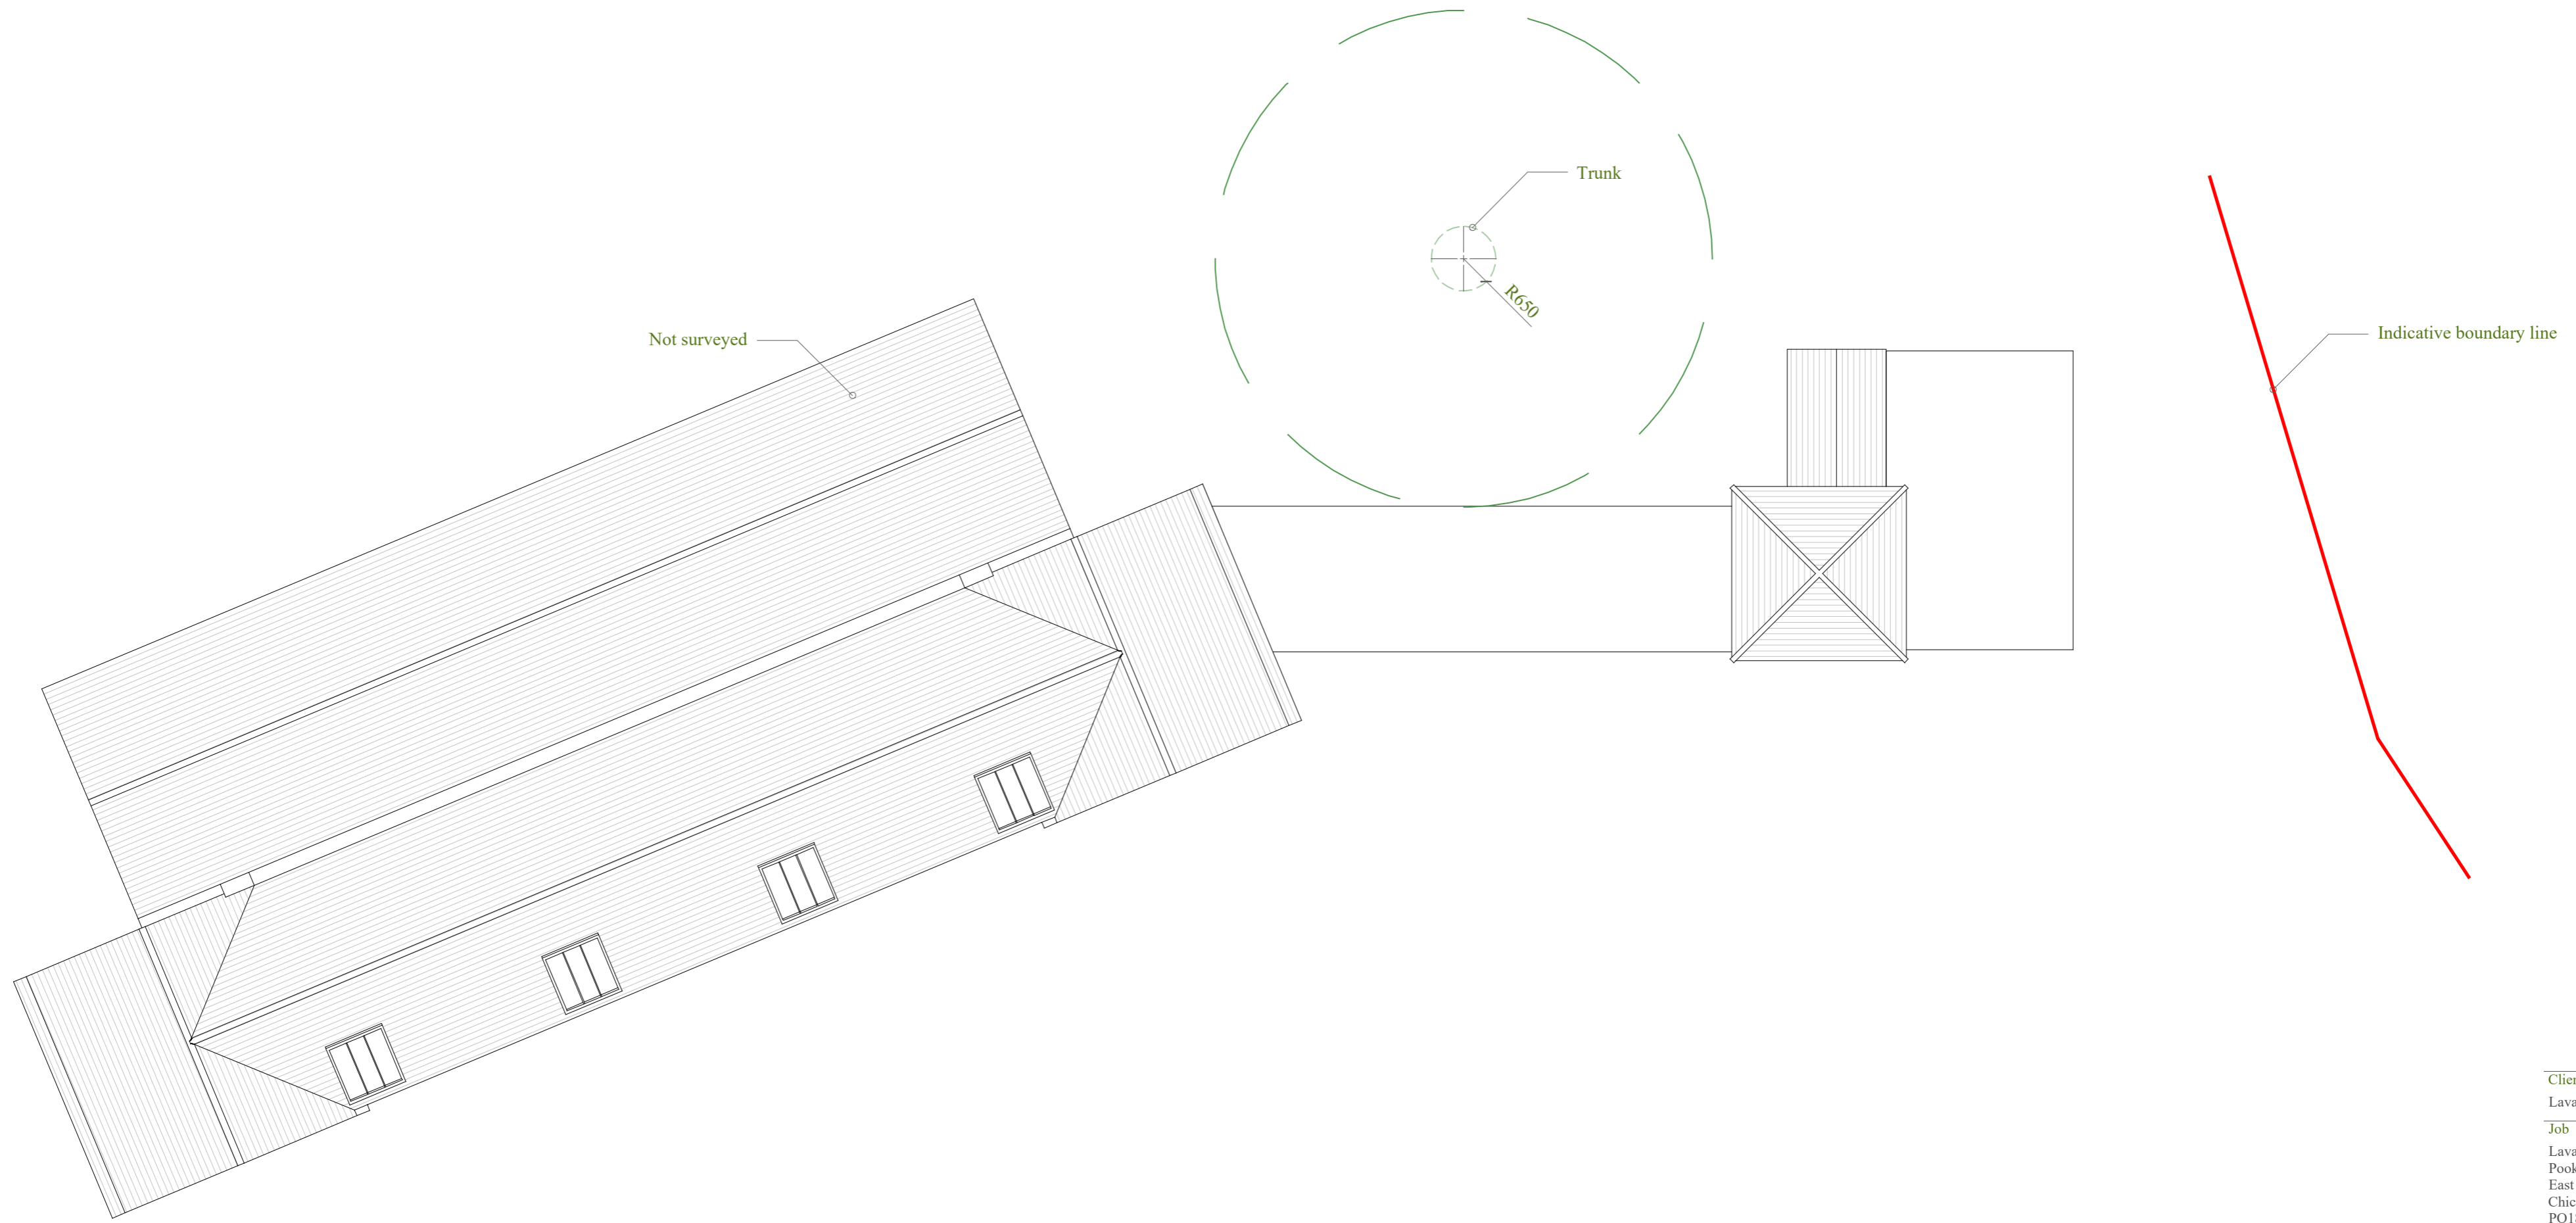


Roof Plan
1:100

Client	Lavant Parish Council
Job	Lavant Memorial Hall Pook Lane East Lavant Chichester PO18 0AH
Drawing	Existing: Roof Plan
Scale @ A2	1:100
Date	17.05.2017
Drawn	MD
Job No.	170515
Drawing No.	002.1
Status	For Comment

Drawing Title
1:100

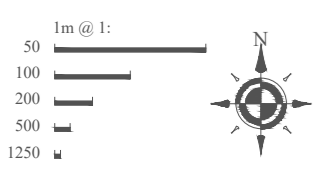


tel: 01243 201 102
email: enquiries@manorwood.co.uk
web: www.manorwood.co.uk

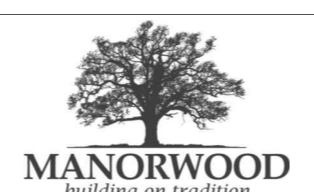

Studio 5
Chilgrove Business Centre
Chilgrove
Nr Chichester
West Sussex
PO18 9HU


This drawing is the copyright of Manorwood Construction Ltd.
Do not scale from this drawing except for Local Authority planning purposes
All dimensions must be checked on site prior to commencement of works

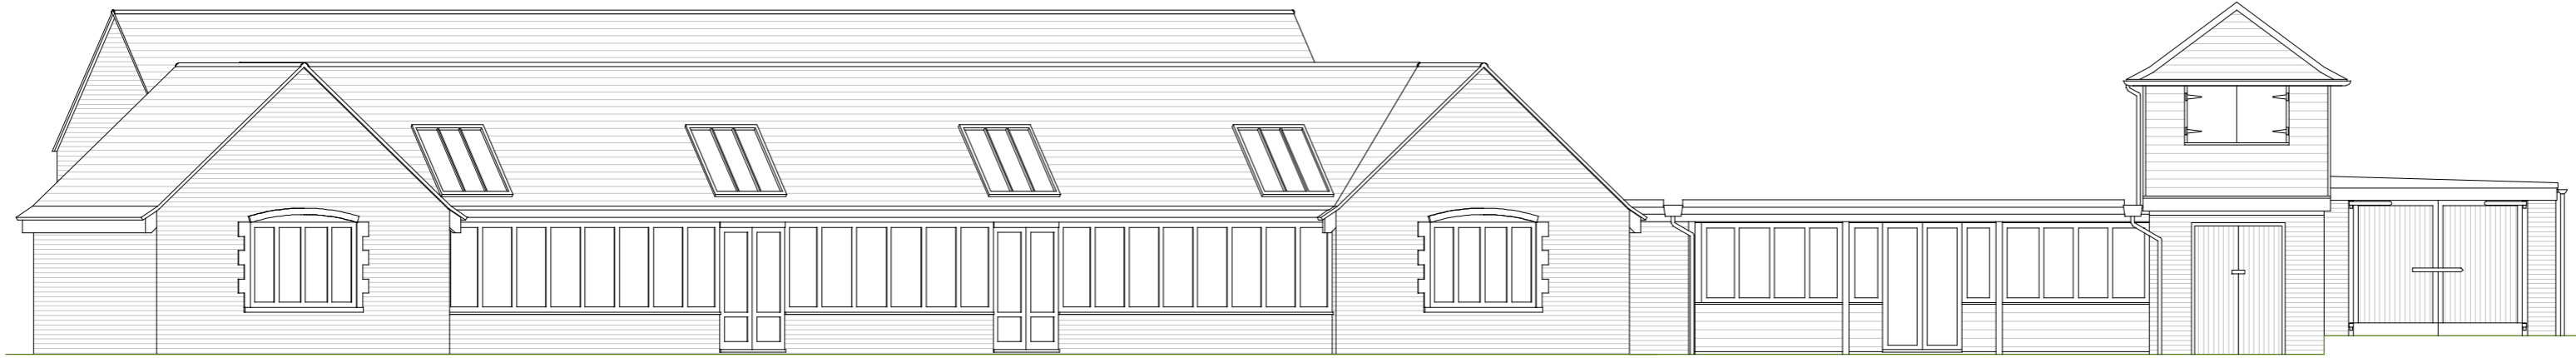


Rear Elevation
1:100



Side Elevation
1:100

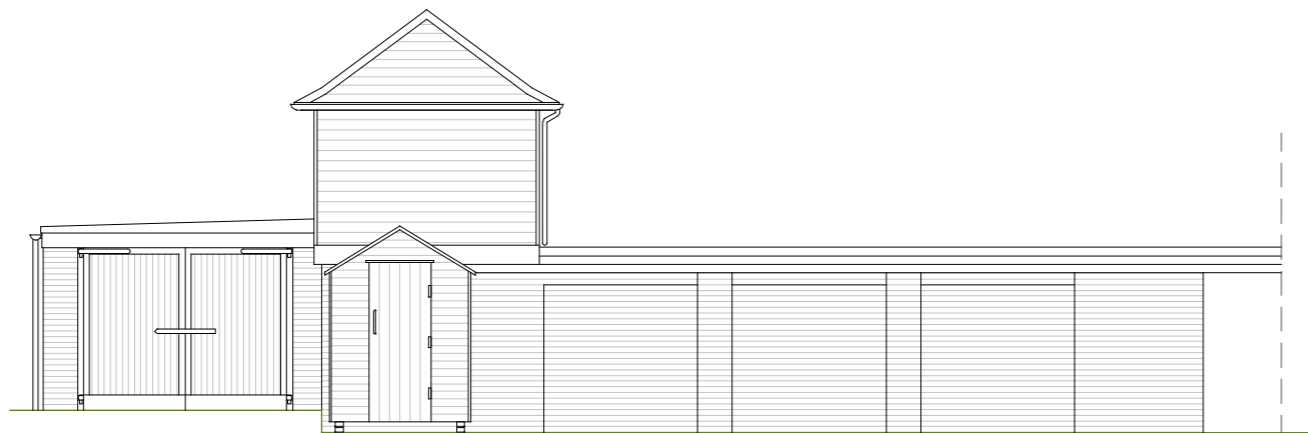



(Partial) Front Elevation
1:100

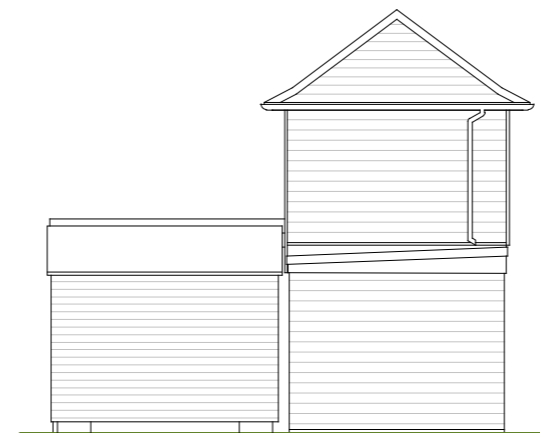


(Partial) Side Elevation
1:100

Client	Lavant Parish Council
Job	Lavant Memorial Hall Pook Lane East Lavant Chichester PO18 0AH
Drawing	Existing: Elevations
Scale @ A2	1:100
Date	17.05.2017
Drawn	MD
Job No.	170515
Drawing No.	003.1
Status	For Comment

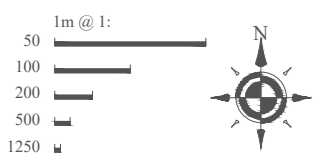

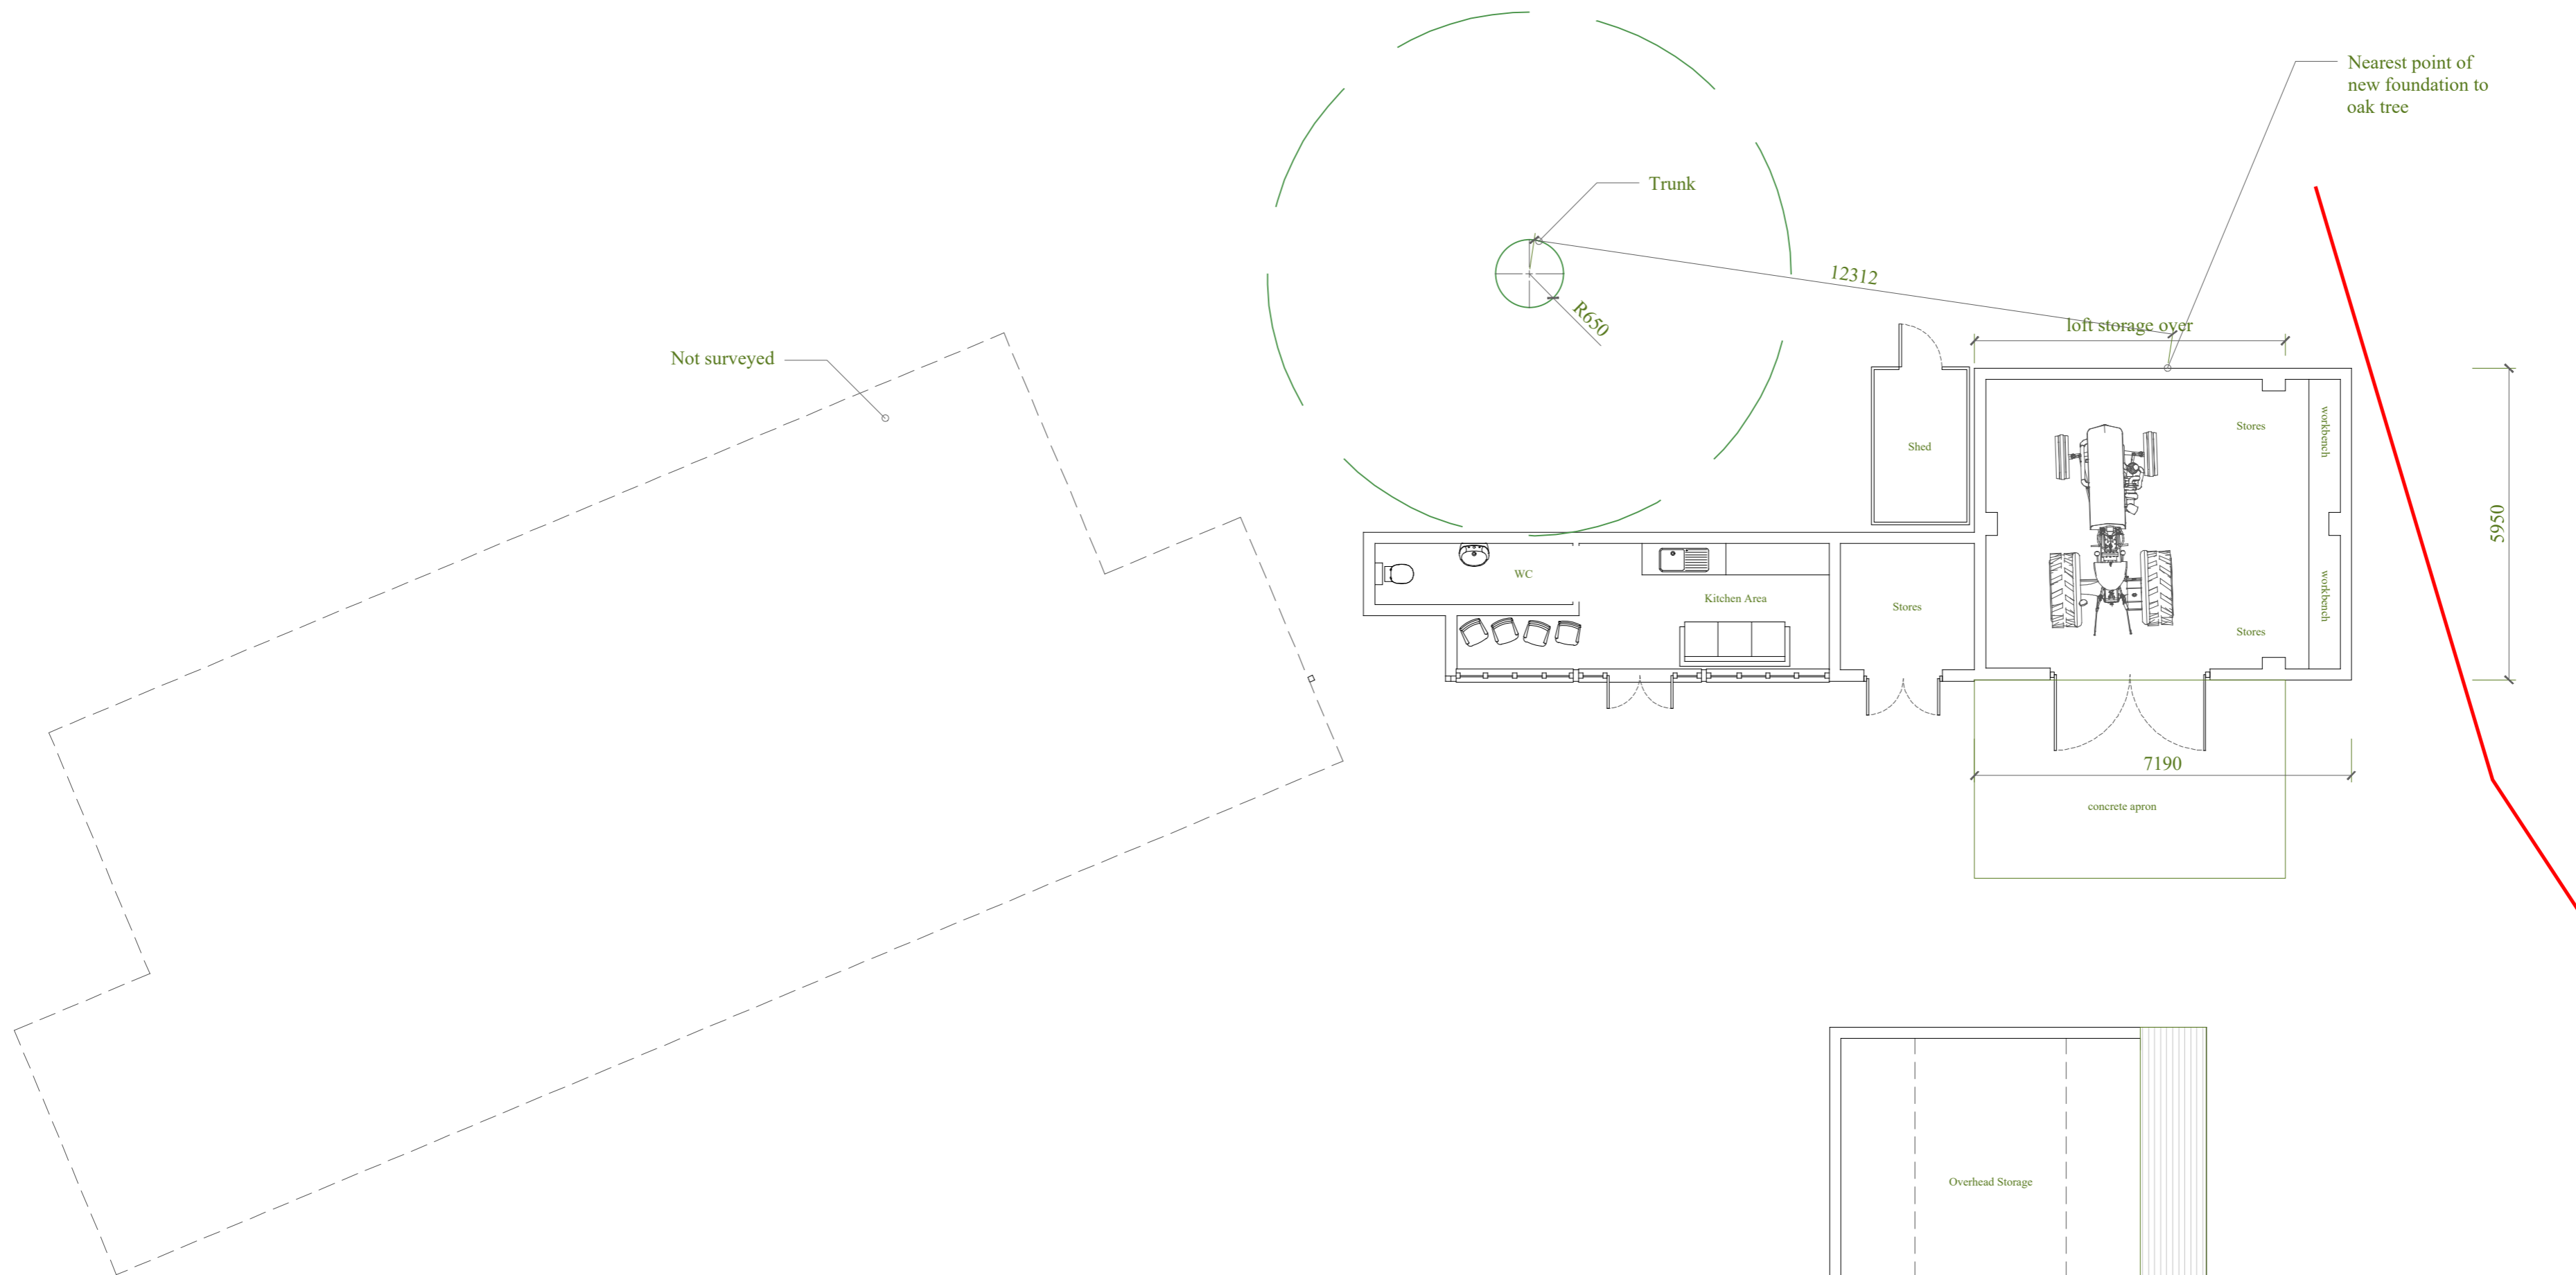


Ground Floor Plan
1:100

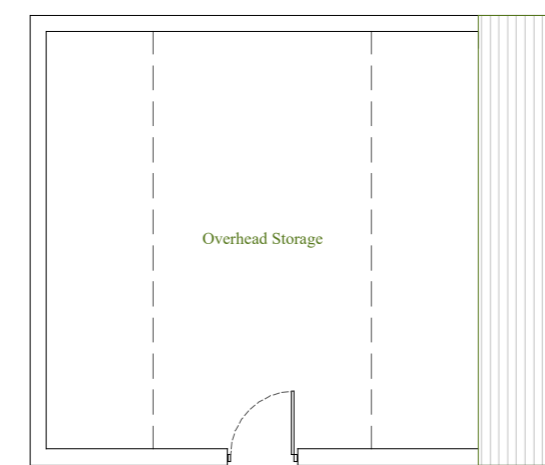


First Floor Plan
1:100

Client	Lavant Parish Council
Job	Lavant Memorial Hall Pook Lane East Lavant Chichester PO18 0AH
Drawing Proposed:	
Plans	
Scale @ A2	1:100
Date	17.05.2017
Drawn	MD
Job No.	170515
Drawing No.	004.1
Status	For Comment

Drawing Title
1:100

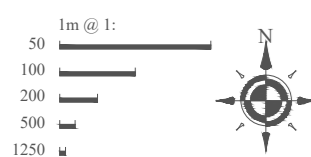


tel: 01243 201 102
email: enquiries@manorwood.co.uk
web: www.manorwood.co.uk

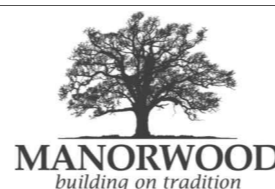

Studio 5
Chilgrove Business Centre
Chilgrove
Nr Chichester
West Sussex
PO18 9HU


This drawing is the copyright of Manorwood Construction Ltd.
Do not scale from this drawing except for Local Authority planning purposes
All dimensions must be checked on site prior to commencement of works

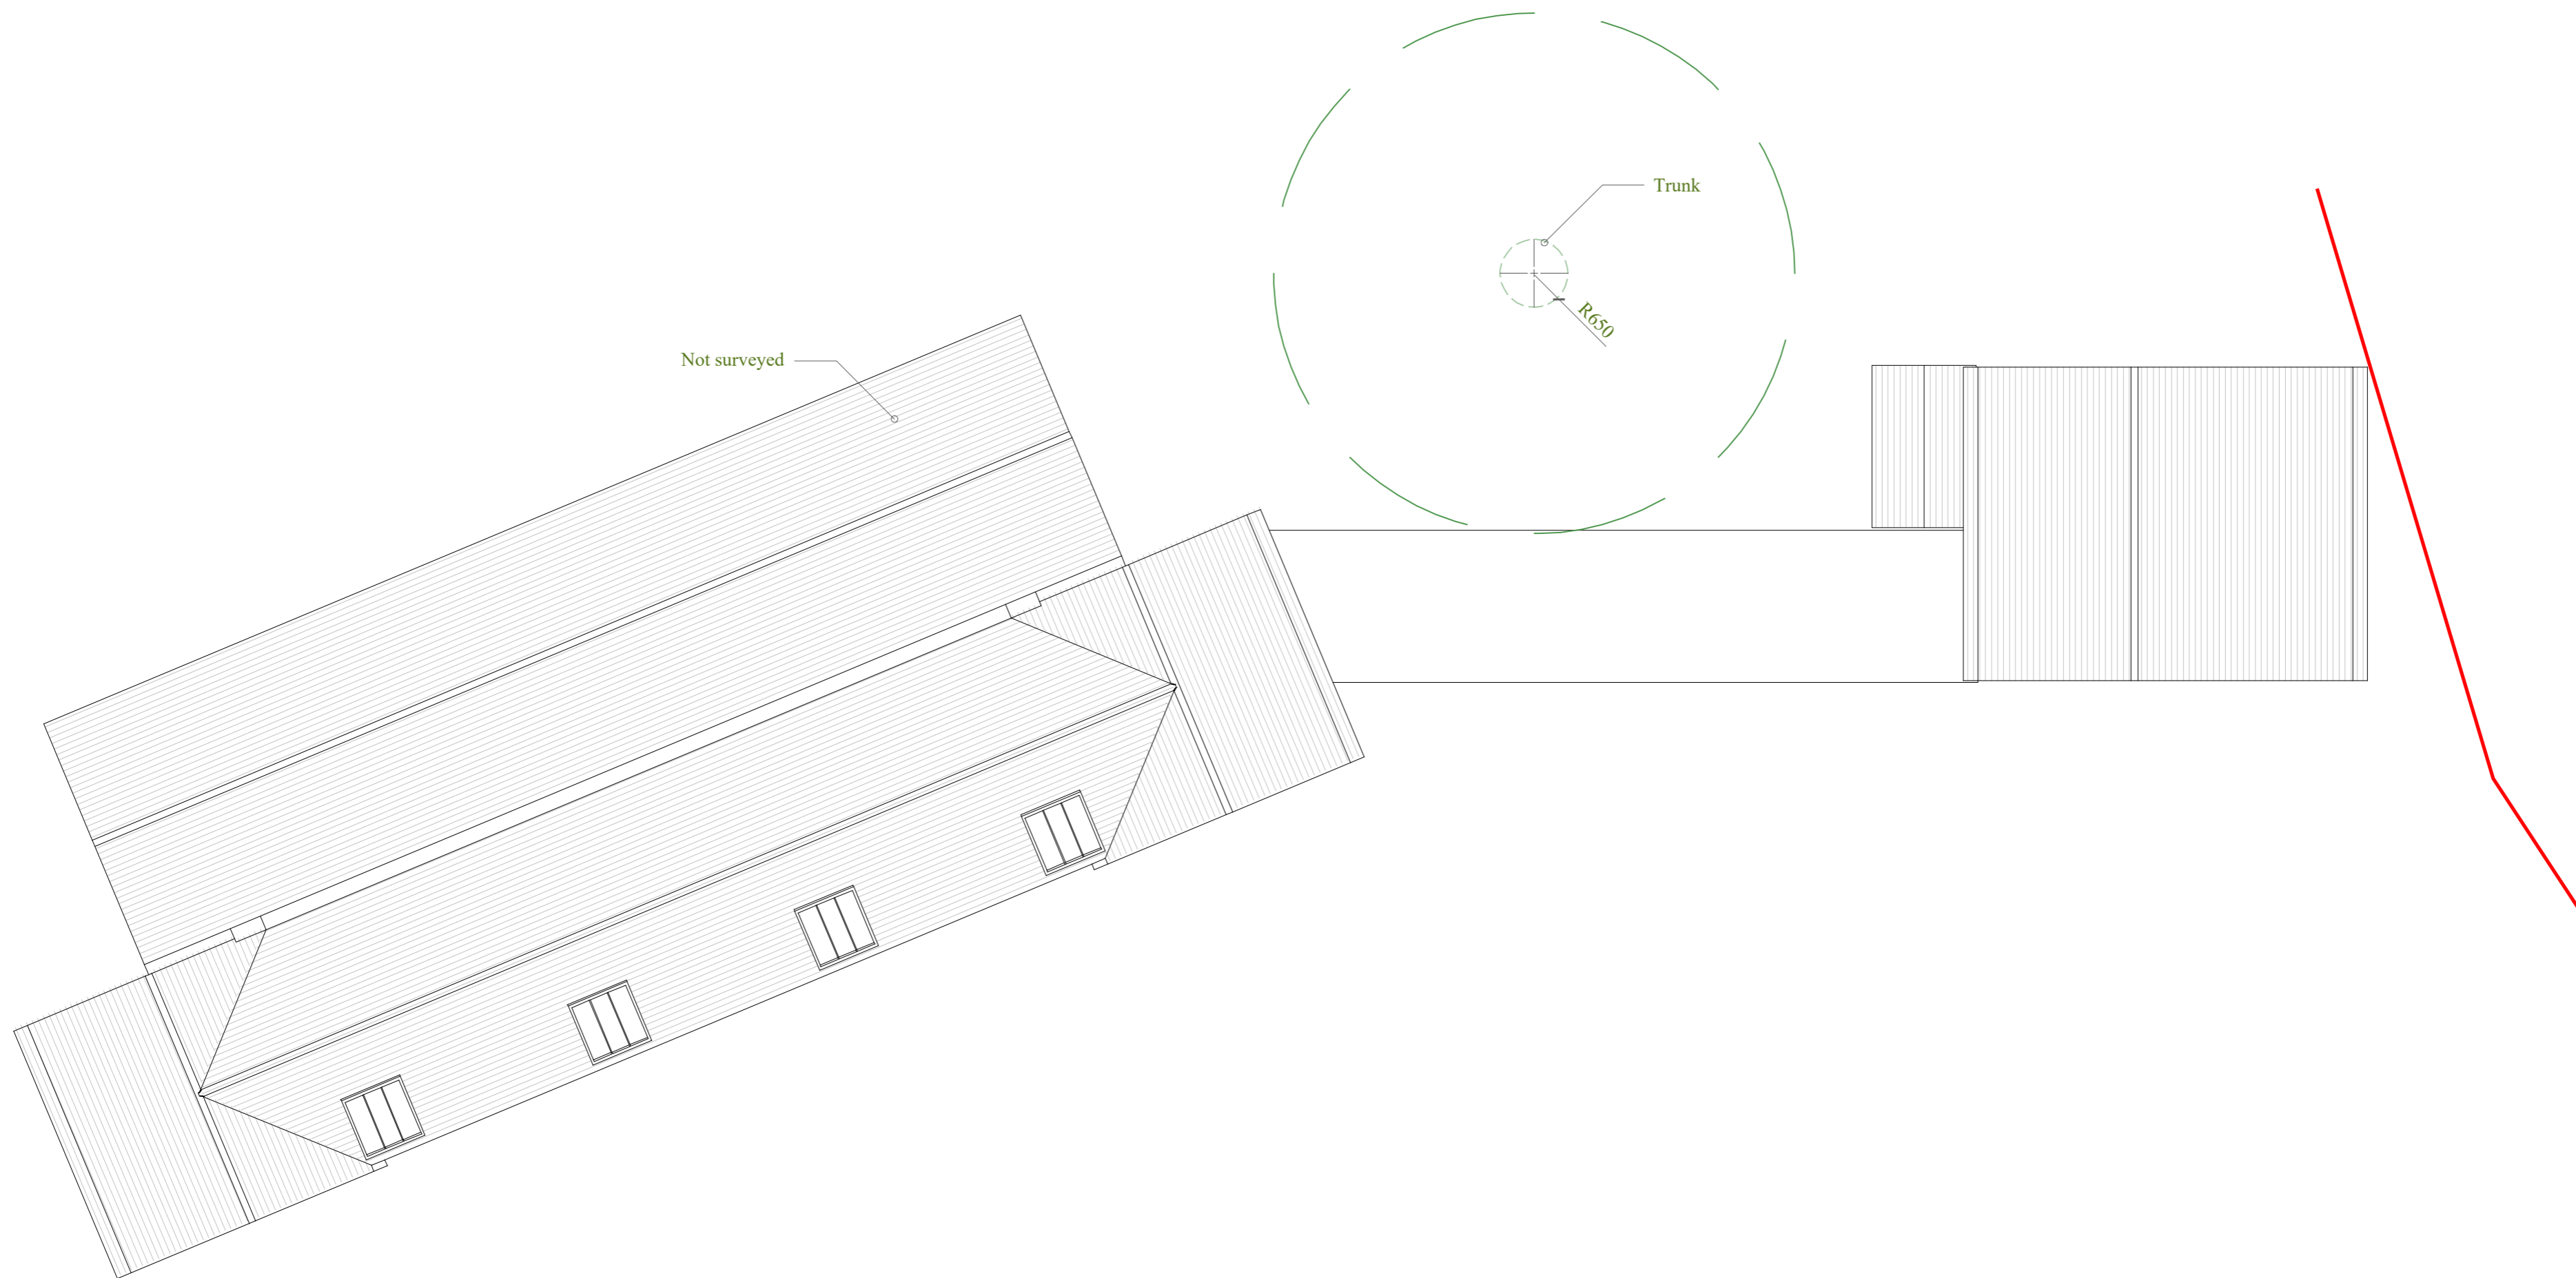


Roof Plan
1:100

Client	Lavant Parish Council
Job	Lavant Memorial Hall Pook Lane East Lavant Chichester PO18 0AH
Drawing	Proposed: Roof Plan
Scale @ A2	1:100
Date	17.05.2017
Drawn	MD
Job No.	170515
Drawing No.	005.1
Status	For Comment

Drawing Title
1:100

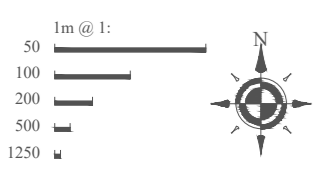

tel: 01243 201 102
email: enquiries@manorwood.co.uk
web: www.manorwood.co.uk

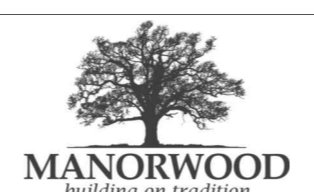

Studio 5
Chilgrove Business Centre
Chilgrove
Nr Chichester
West Sussex
PO18 9HU


This drawing is the copyright of Manorwood Construction Ltd.
Do not scale from this drawing except for Local Authority planning purposes
All dimensions must be checked on site prior to commencement of works




Rear Elevation
1:100



Side Elevation
1:100

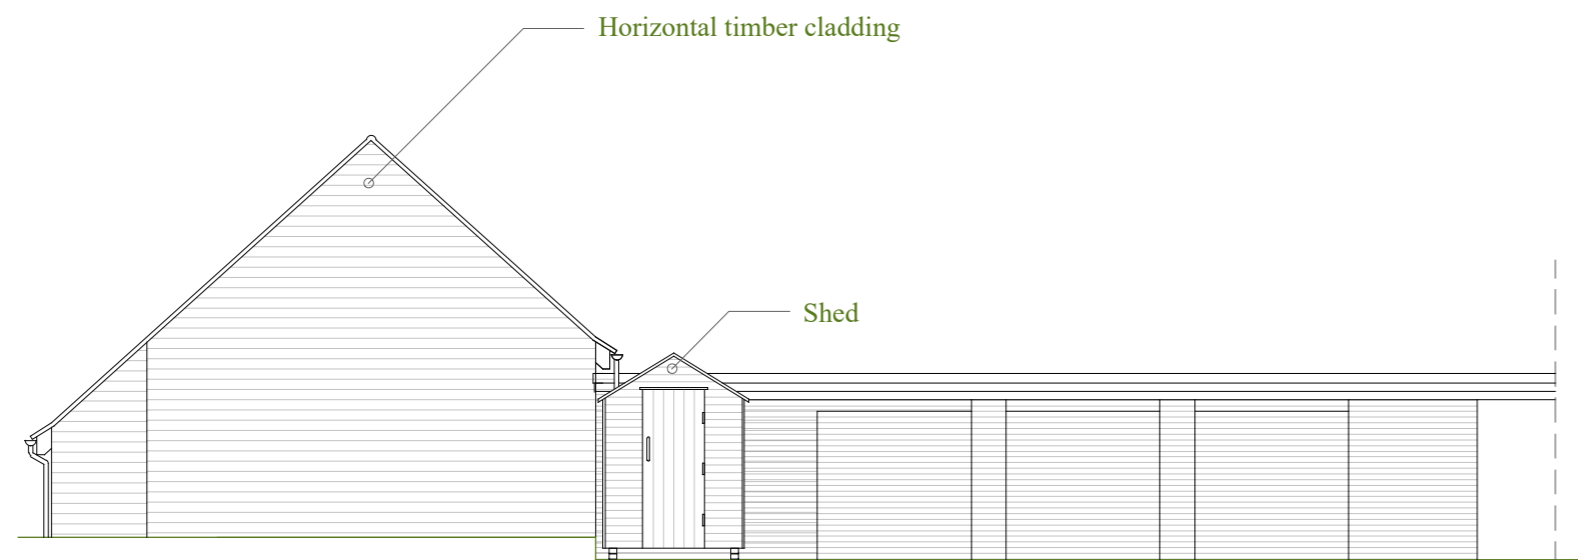


(Partial) Front Elevation
1:100

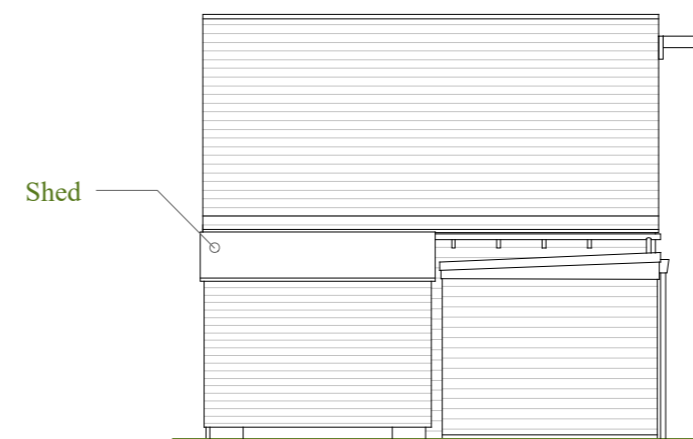

(Partial) Side Elevation
1:100

Client	Lavant Parish Council
Job	Lavant Memorial Hall Pook Lane East Lavant Chichester PO18 0AH
Drawing	Proposed: Elevations
Scale @ A2	1:100
Date	17.05.2017
Drawn	MD
Job No.	170515
Drawing No.	006.1
Status	For Comment

Drawing Title
1:100

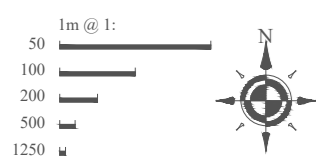

tel: 01243 201 102
email: enquiries@manorwood.co.uk
web: www.manorwood.co.uk



Studio 5
Chilgrove Business Centre
Chilgrove
Nr Chichester
West Sussex
PO18 9HU

This drawing is the copyright of Manorwood Construction Ltd.
Do not scale from this drawing except for Local Authority planning purposes.
All dimensions must be checked on site prior to commencement of works